



EZ AV and LIFT UPLIFT Section North 1/4" = 1'-0" 2

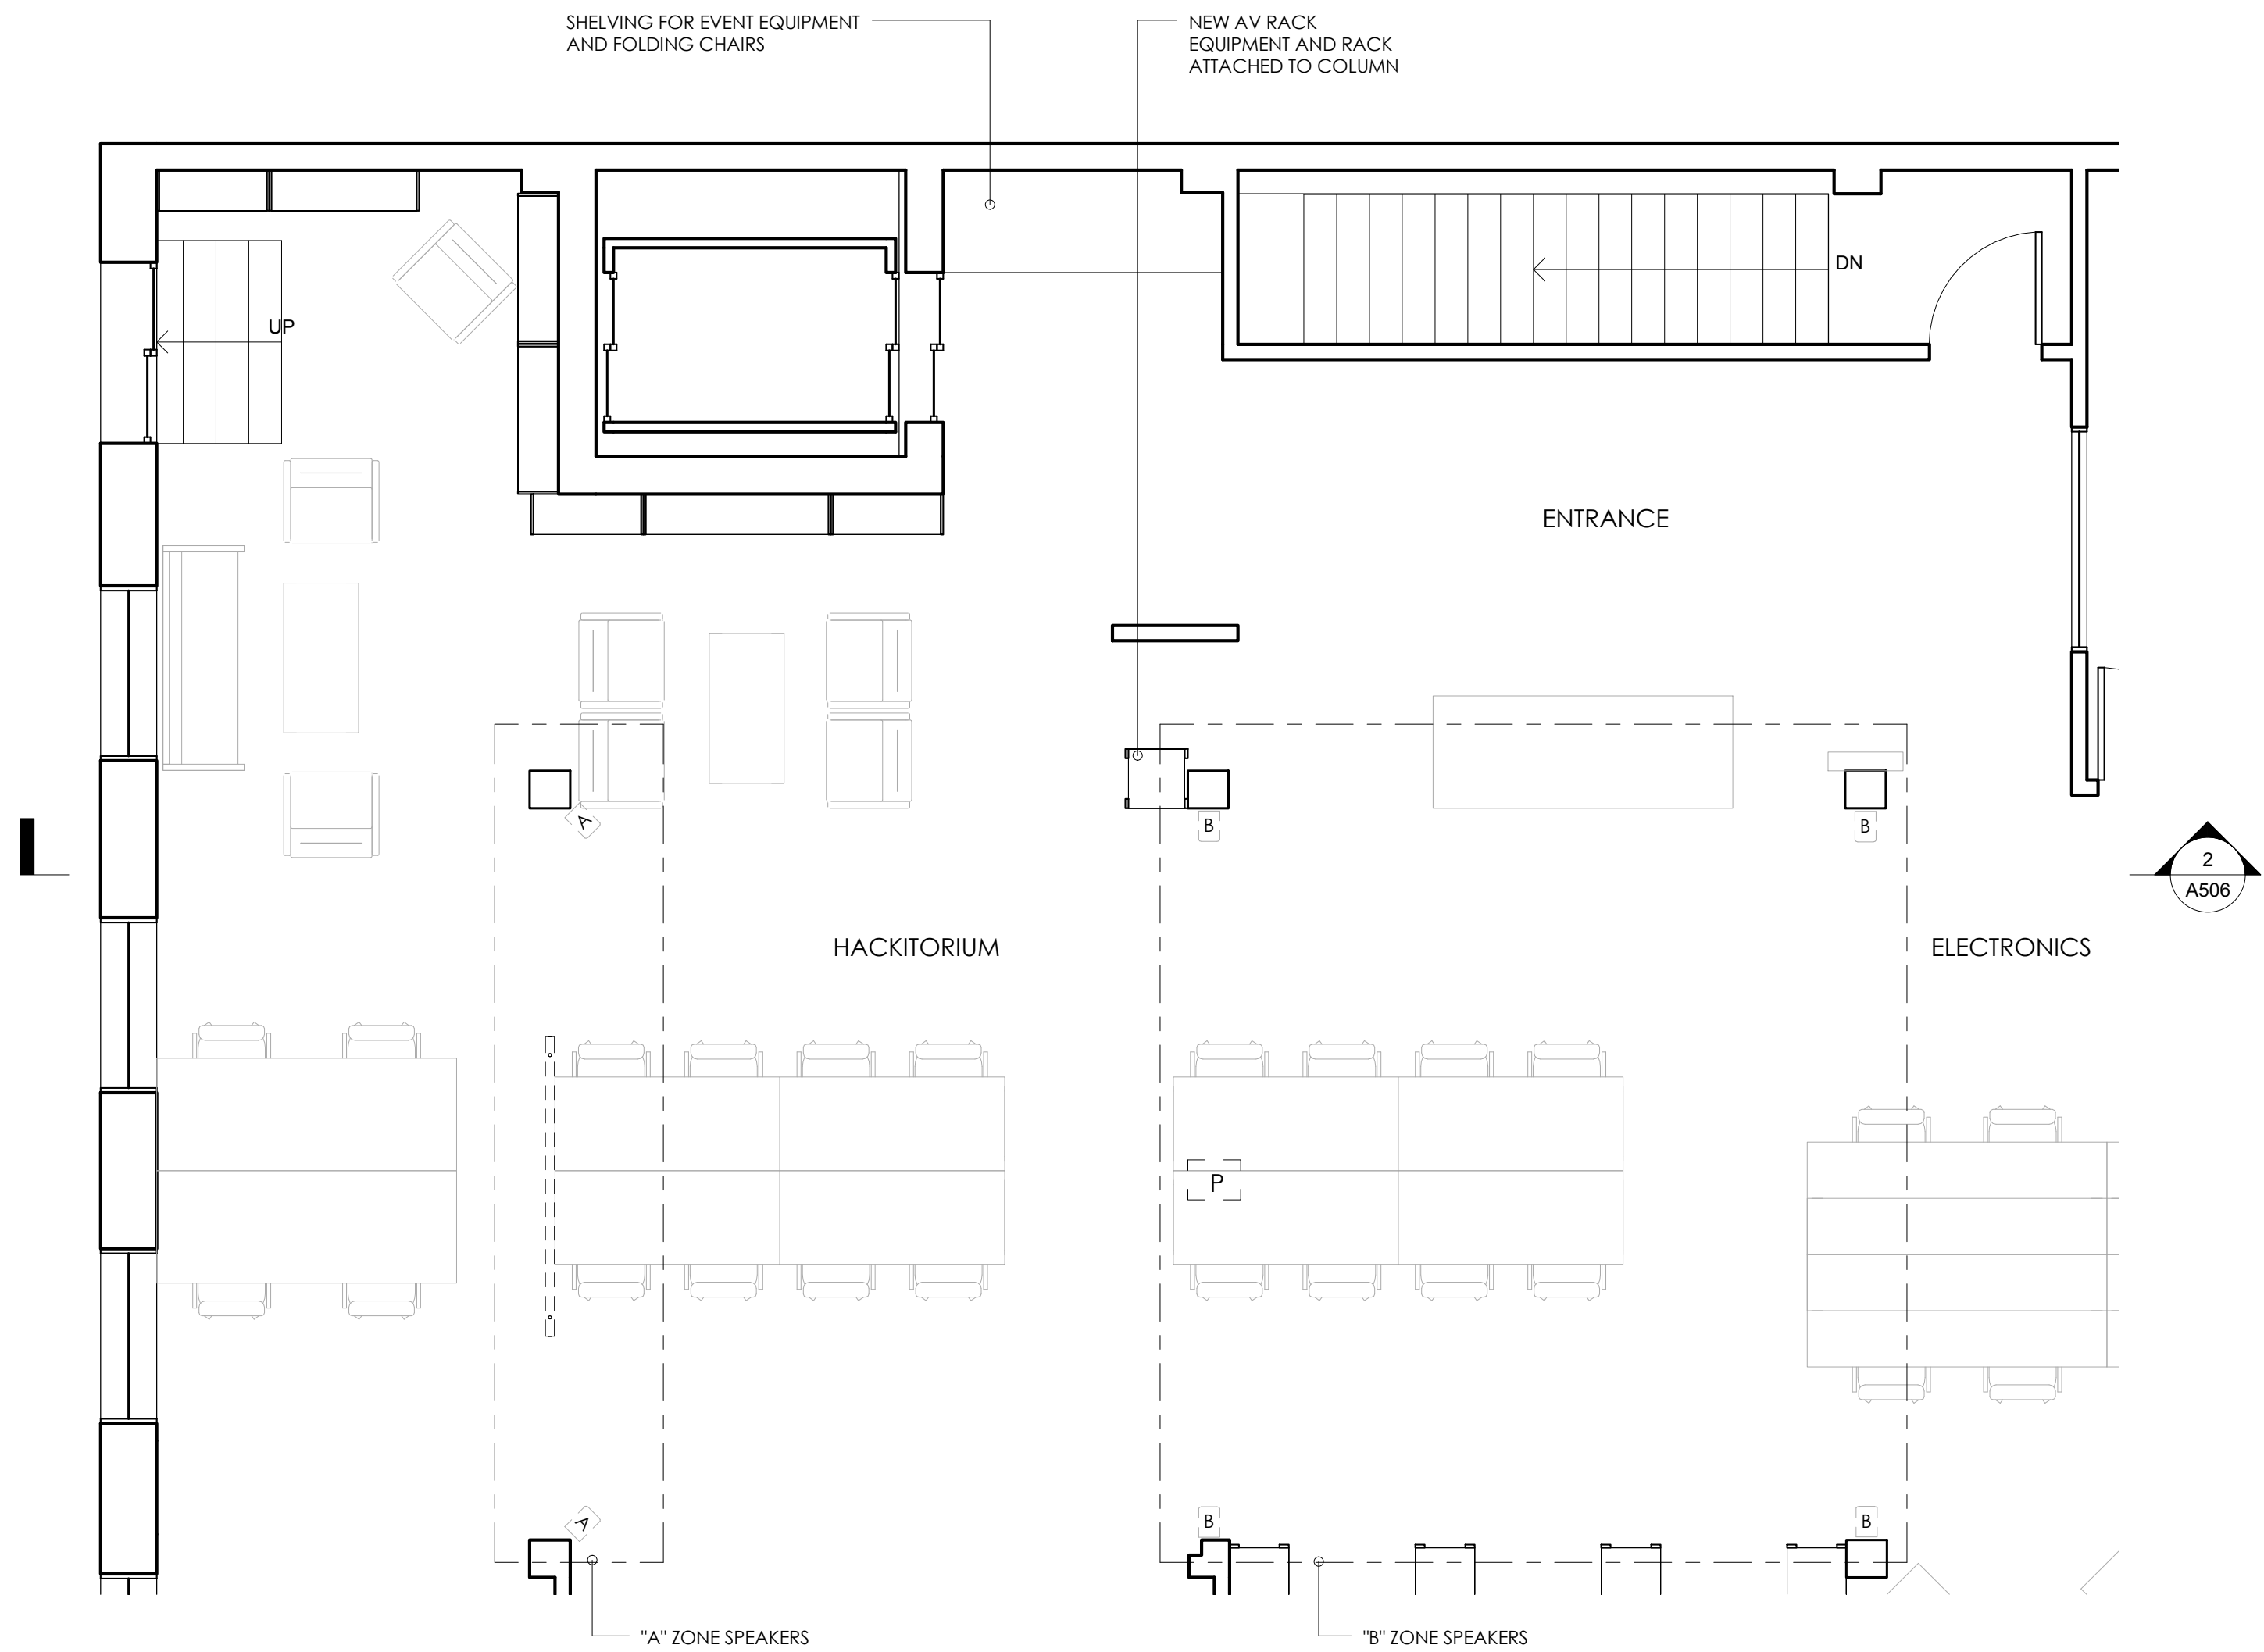

EZ AV proposed plan 1/4" = 1'-0" 1

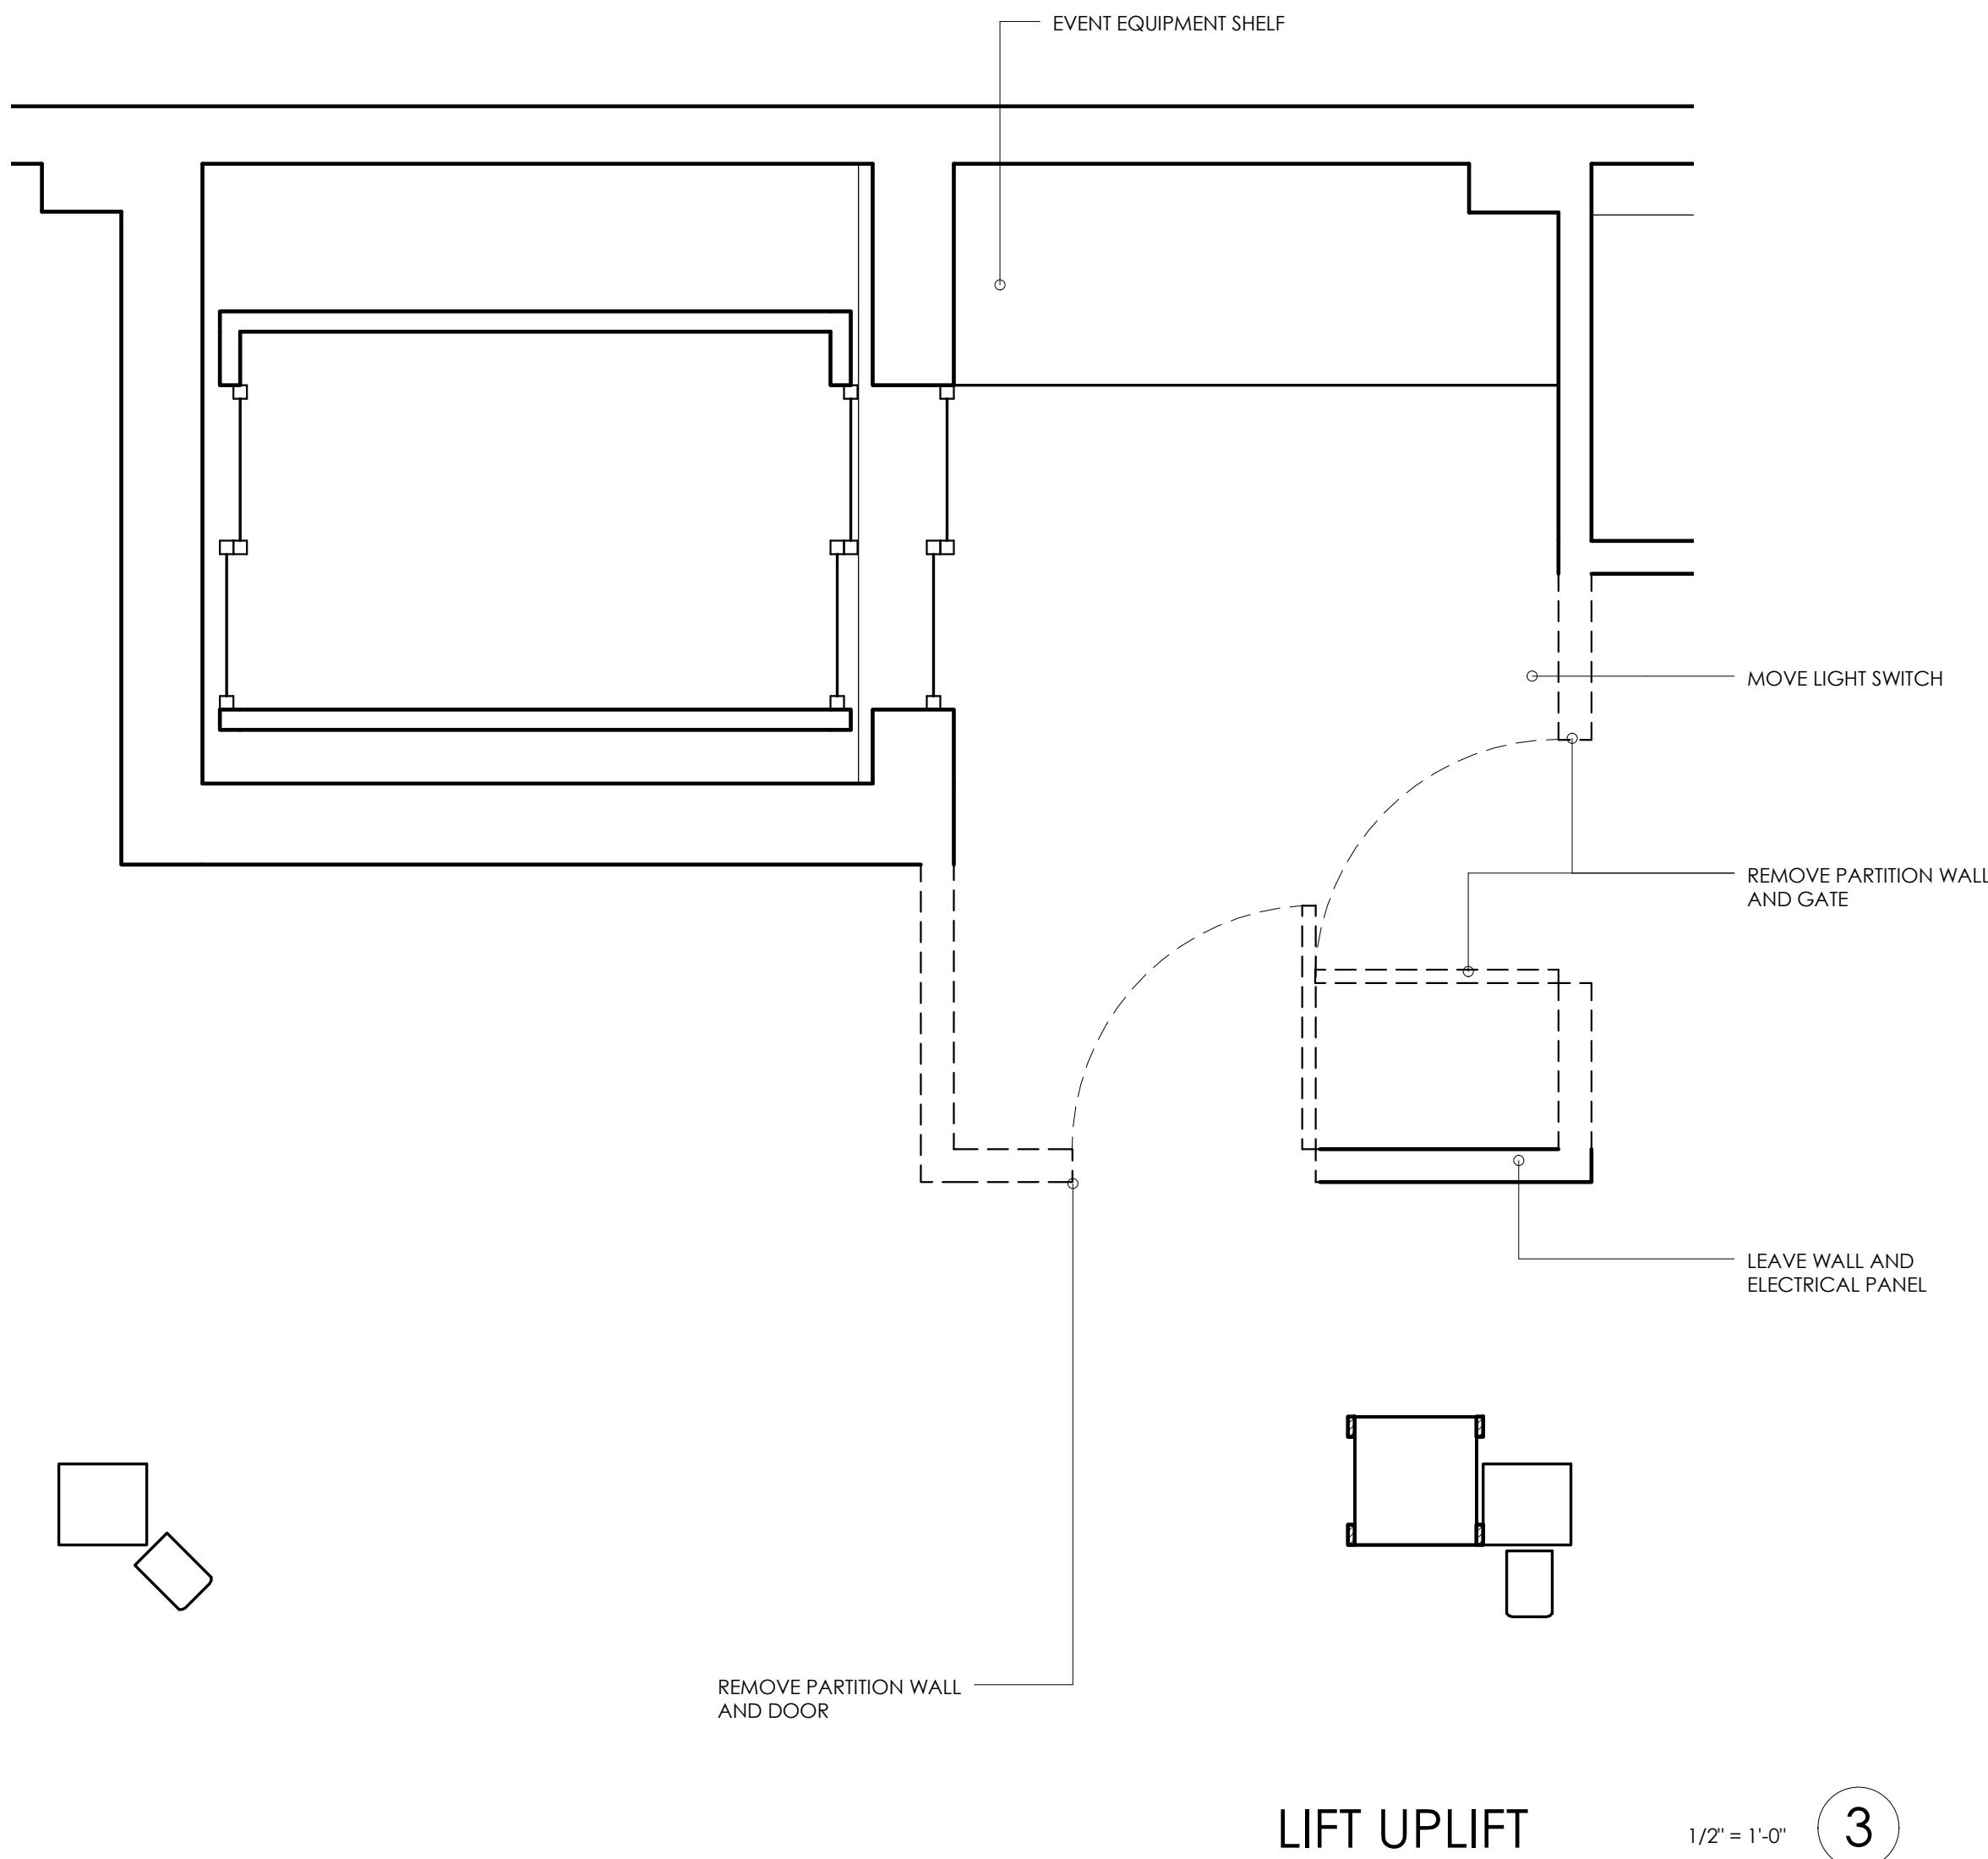

LIFT UPLIFT 1/2" = 1'-0" 3

RFP: EZ AV


**RFP DATA**  
==== Project Name ====  
EZ AV  
==== Proposer ====  
Jarrod Hicks  
==== Summary ====  
Setup a basic Audio/Video system that we can count on.  
==== What Will Be Done ====  
Set up a permanent A/V Rack near the electrical panel south of the elevator. Mount Speakers on the columns surrounding the hackitorium. Run wires between the respective components. Place speakers in different zones. Connect all the remotes to the new Audio/Video rack somehow. Create signage that details the setup and its operation for anyone to use. Fix, Order, and Replace microphones and cables and create a storage space for them on the rack. Create storage for microphone stands and other event equipment in the Elevator lobby.  
==== What Areas in the Space Will This Affect ====  
Elevator Lobby and Hackitorium  
==== Who Will Be Doing It ====  
Jarrod Hicks and/or any other volunteers.  
==== Why This Will Be Good ====  
We spend too much of time fumbling before events trying to get things working. Events that are important to the space such as 5MoF should be made easier. Having the ability to have a speaker or a presentation on short notice may increase the chances of this happening.  
==== Why This Will Be Bad ====  
Setting up an AV system that is easy to use, means more of us will use it more often.  
==== How Long Will It Take ====  
Time to set up the rack and run cables. Noisebridge can operate during this RFP  
==== In A Fantastic World, What Extra Budget Would You Like ====  
Money for new equipment, cables, and rack. TBD once a schematic design of the system is produced and our current A/V capabilities are determined  
==== Are There Any Other PFAs This Would Work Well With ====  
LIFT UPLIFT  
==== Are There Any Other PFAs This Would Contradict ====  
Unknown

RFP: LIFT UPLIFT

**RFP DATA**  
==== Project Name ====  
Lift Uplift  
==== Proposer ====  
Jarrod Hicks  
==== Summary ====  
Open up the elevator lobby and create a better experience for Noisebridge users who use the elevator  
==== What Will Be Done ====  
Remove some of the partition walls on the south east, south, and south west sides of the elevator lobby. The doors on these walls will also be removed. The light switch will be moved, bonus points for installing a motion sensor. Leave the wall containing the electrical box intact. After the demo work, the remaining walls will be repaired, cleaned, and painted.  
==== What Areas in the Space Will This Affect ====  
Elevator Lobby and Hackitorium  
==== Who Will Be Doing It ====  
Jarrod Hicks and/or any other volunteers.  
==== Why This Will Be Good ====  
The elevator lobby is a dark dead space within Noisebridge. It is unwelcoming and often full of obstacles for those that need to use the elevator. As an entrance to Noisebridge, it should be improved. Demolishing some of the walls will open it up and connect it to the rest of the entrance and the hackitorium.  
==== Why This Will Be Bad ====  
Demolishing the walls and doors will create trash.  
==== How Long Will It Take ====  
Demolition would probably be a solid days work. The clean up and repair another week. This could be done while Noisebridge is open.  
==== In A Fantastic World, What Extra Budget Would You Like ====  
Money for repair materials, paint, and a motion sensor for the lighting.  
==== Are There Any Other PFAs This Would Work Well With ====  
EZ AV  
==== Are There Any Other PFAs This Would Contradict ====  
Unknown

REVISIONS

Drawn By:  
Jarrod Hicks  
hicksu@gmail.com

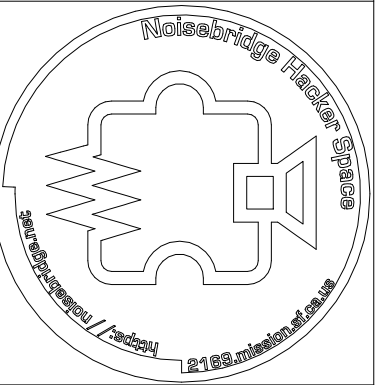

ReMakeBaseBootClean  
2169 MISSION ST. SAN FRANCISCO CA.

EZ AV and LIFT UPLIFT	
Date	6/19/2013 8:20:51 PM
Scale	As indicated
Drawn	Author
File	
Sheet	
A506	
of	Sheets